


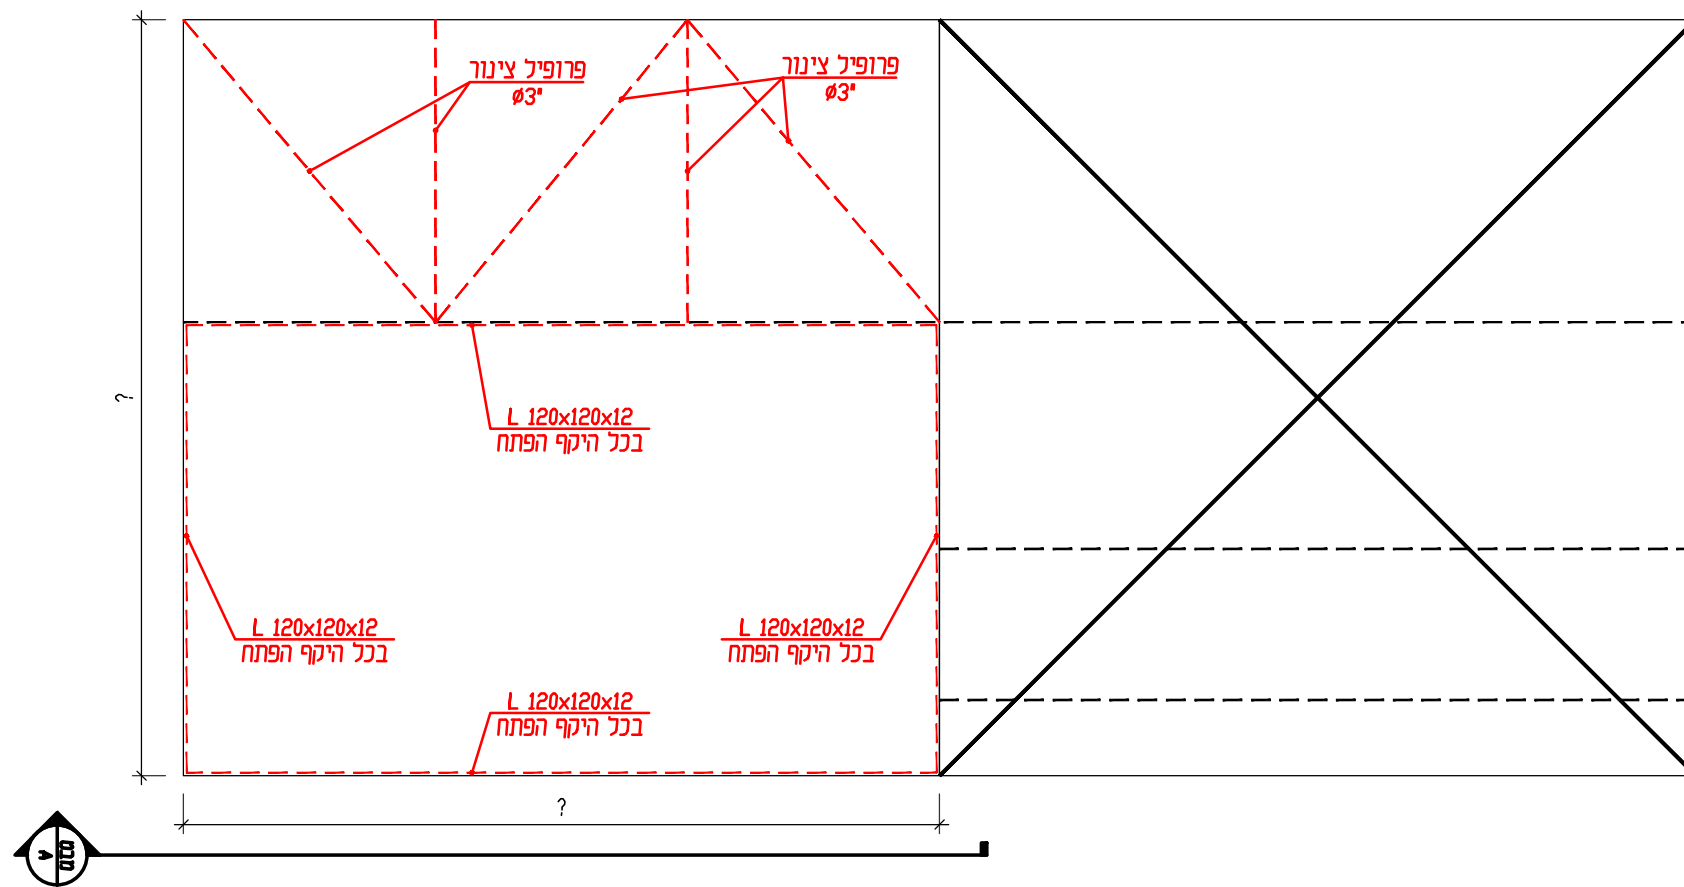

חיזוק פתח
1 : 50