




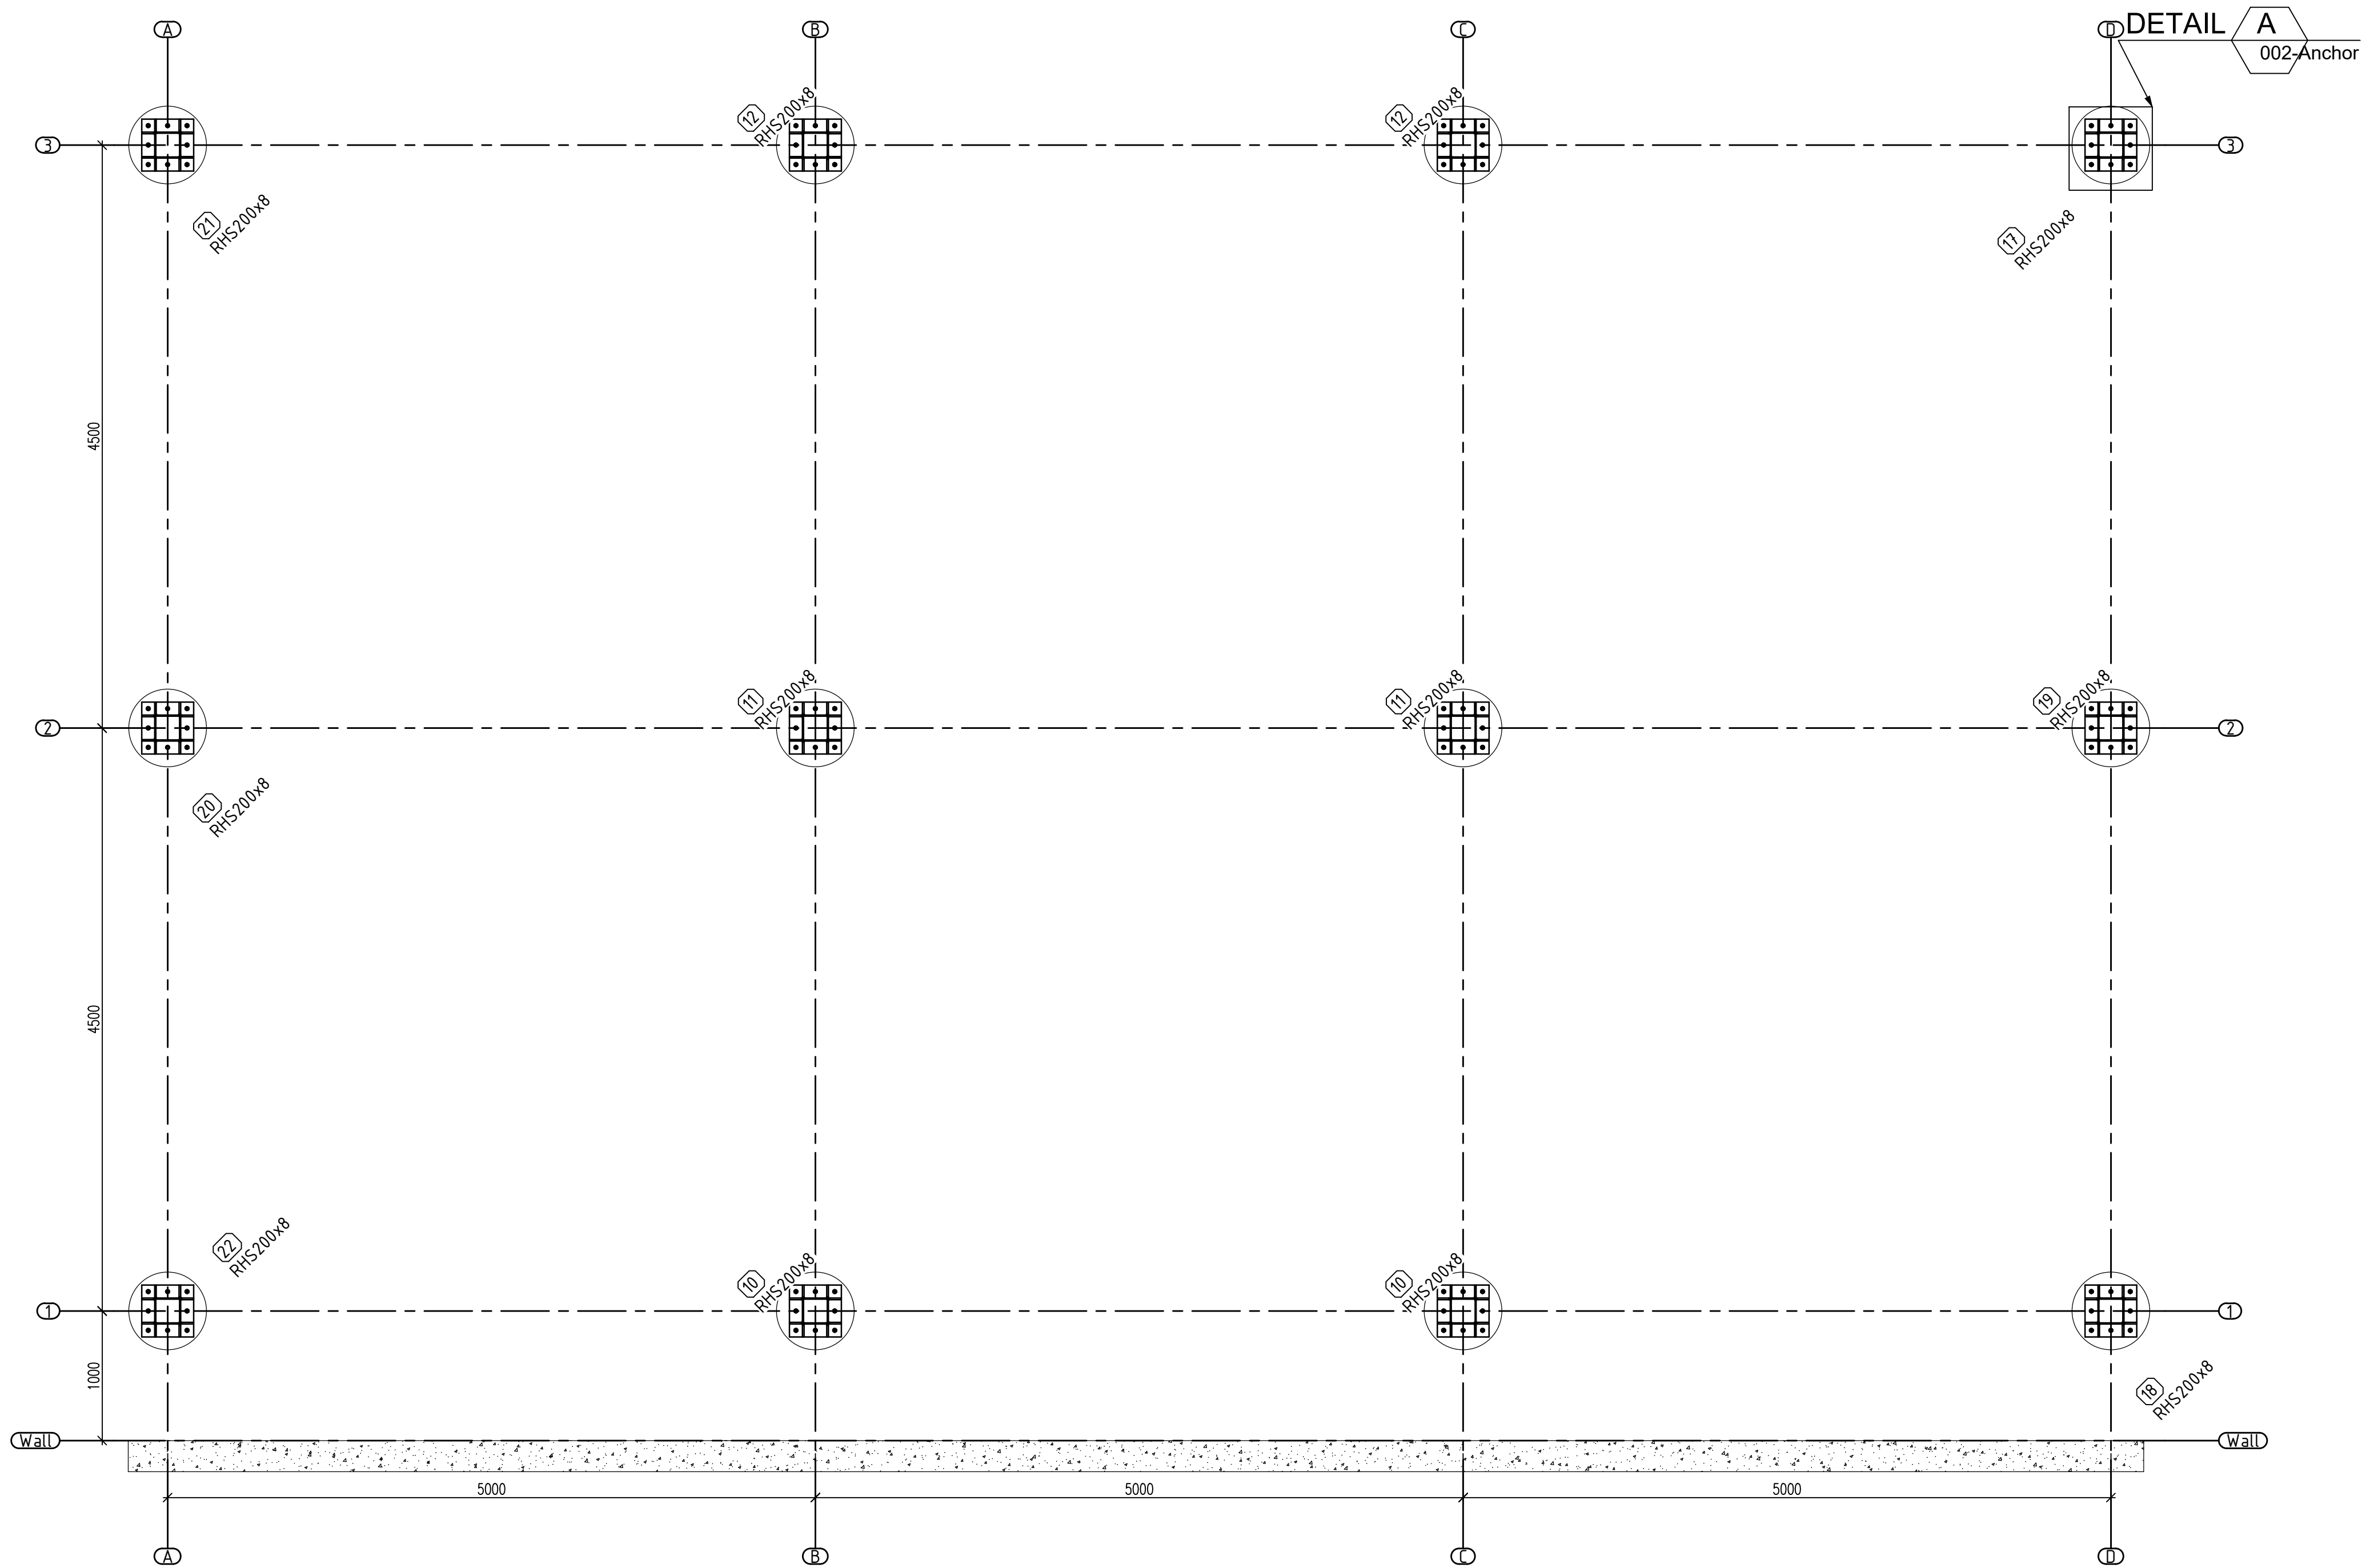

Anchor Plan

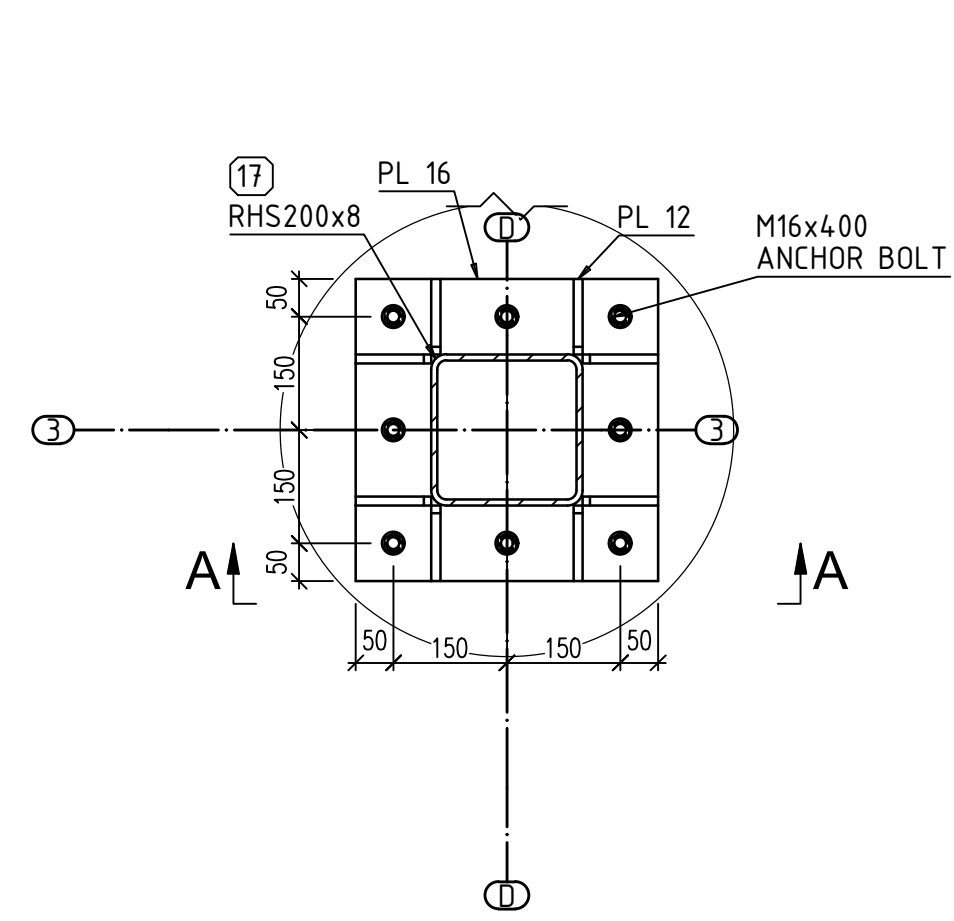

DETAIL A
002-Anchor Scale: 1:10

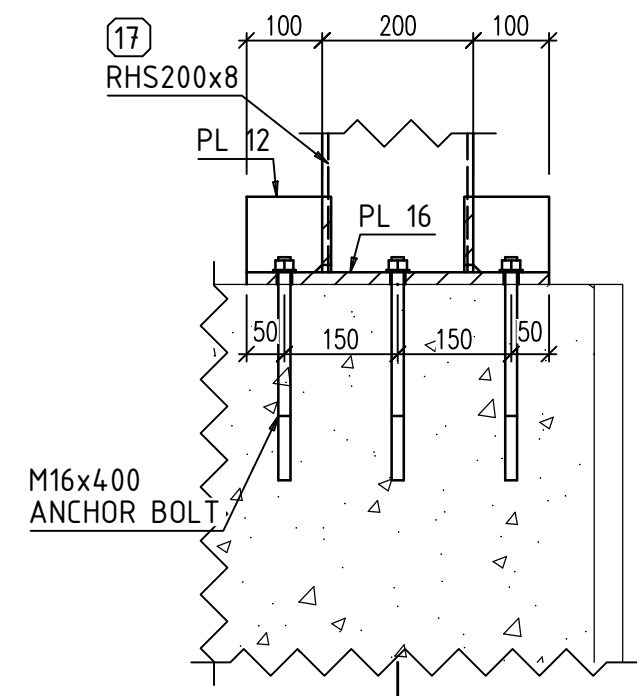

A - A

Index	Date	Author	Description
Building			
Location			
Client:			
Project 3576			
Model DWG 3576			Date :
Status		Comment	
	Date	Name	
Order			
Designer			
Detailer	12/4/2021	Ilya OS2.4078835	
Coating None		Autodesk®	
Material C20/25,C25/30,S235			
Scale 1:10,1:33 1/3		Project No. Y-2511-2021	Drawing Num. 002-Anchor
This drawing may not be copied, reproduced, or disclosed to third parties - This drawing was made with ADVANCE STEEL edited by Autodesk			