


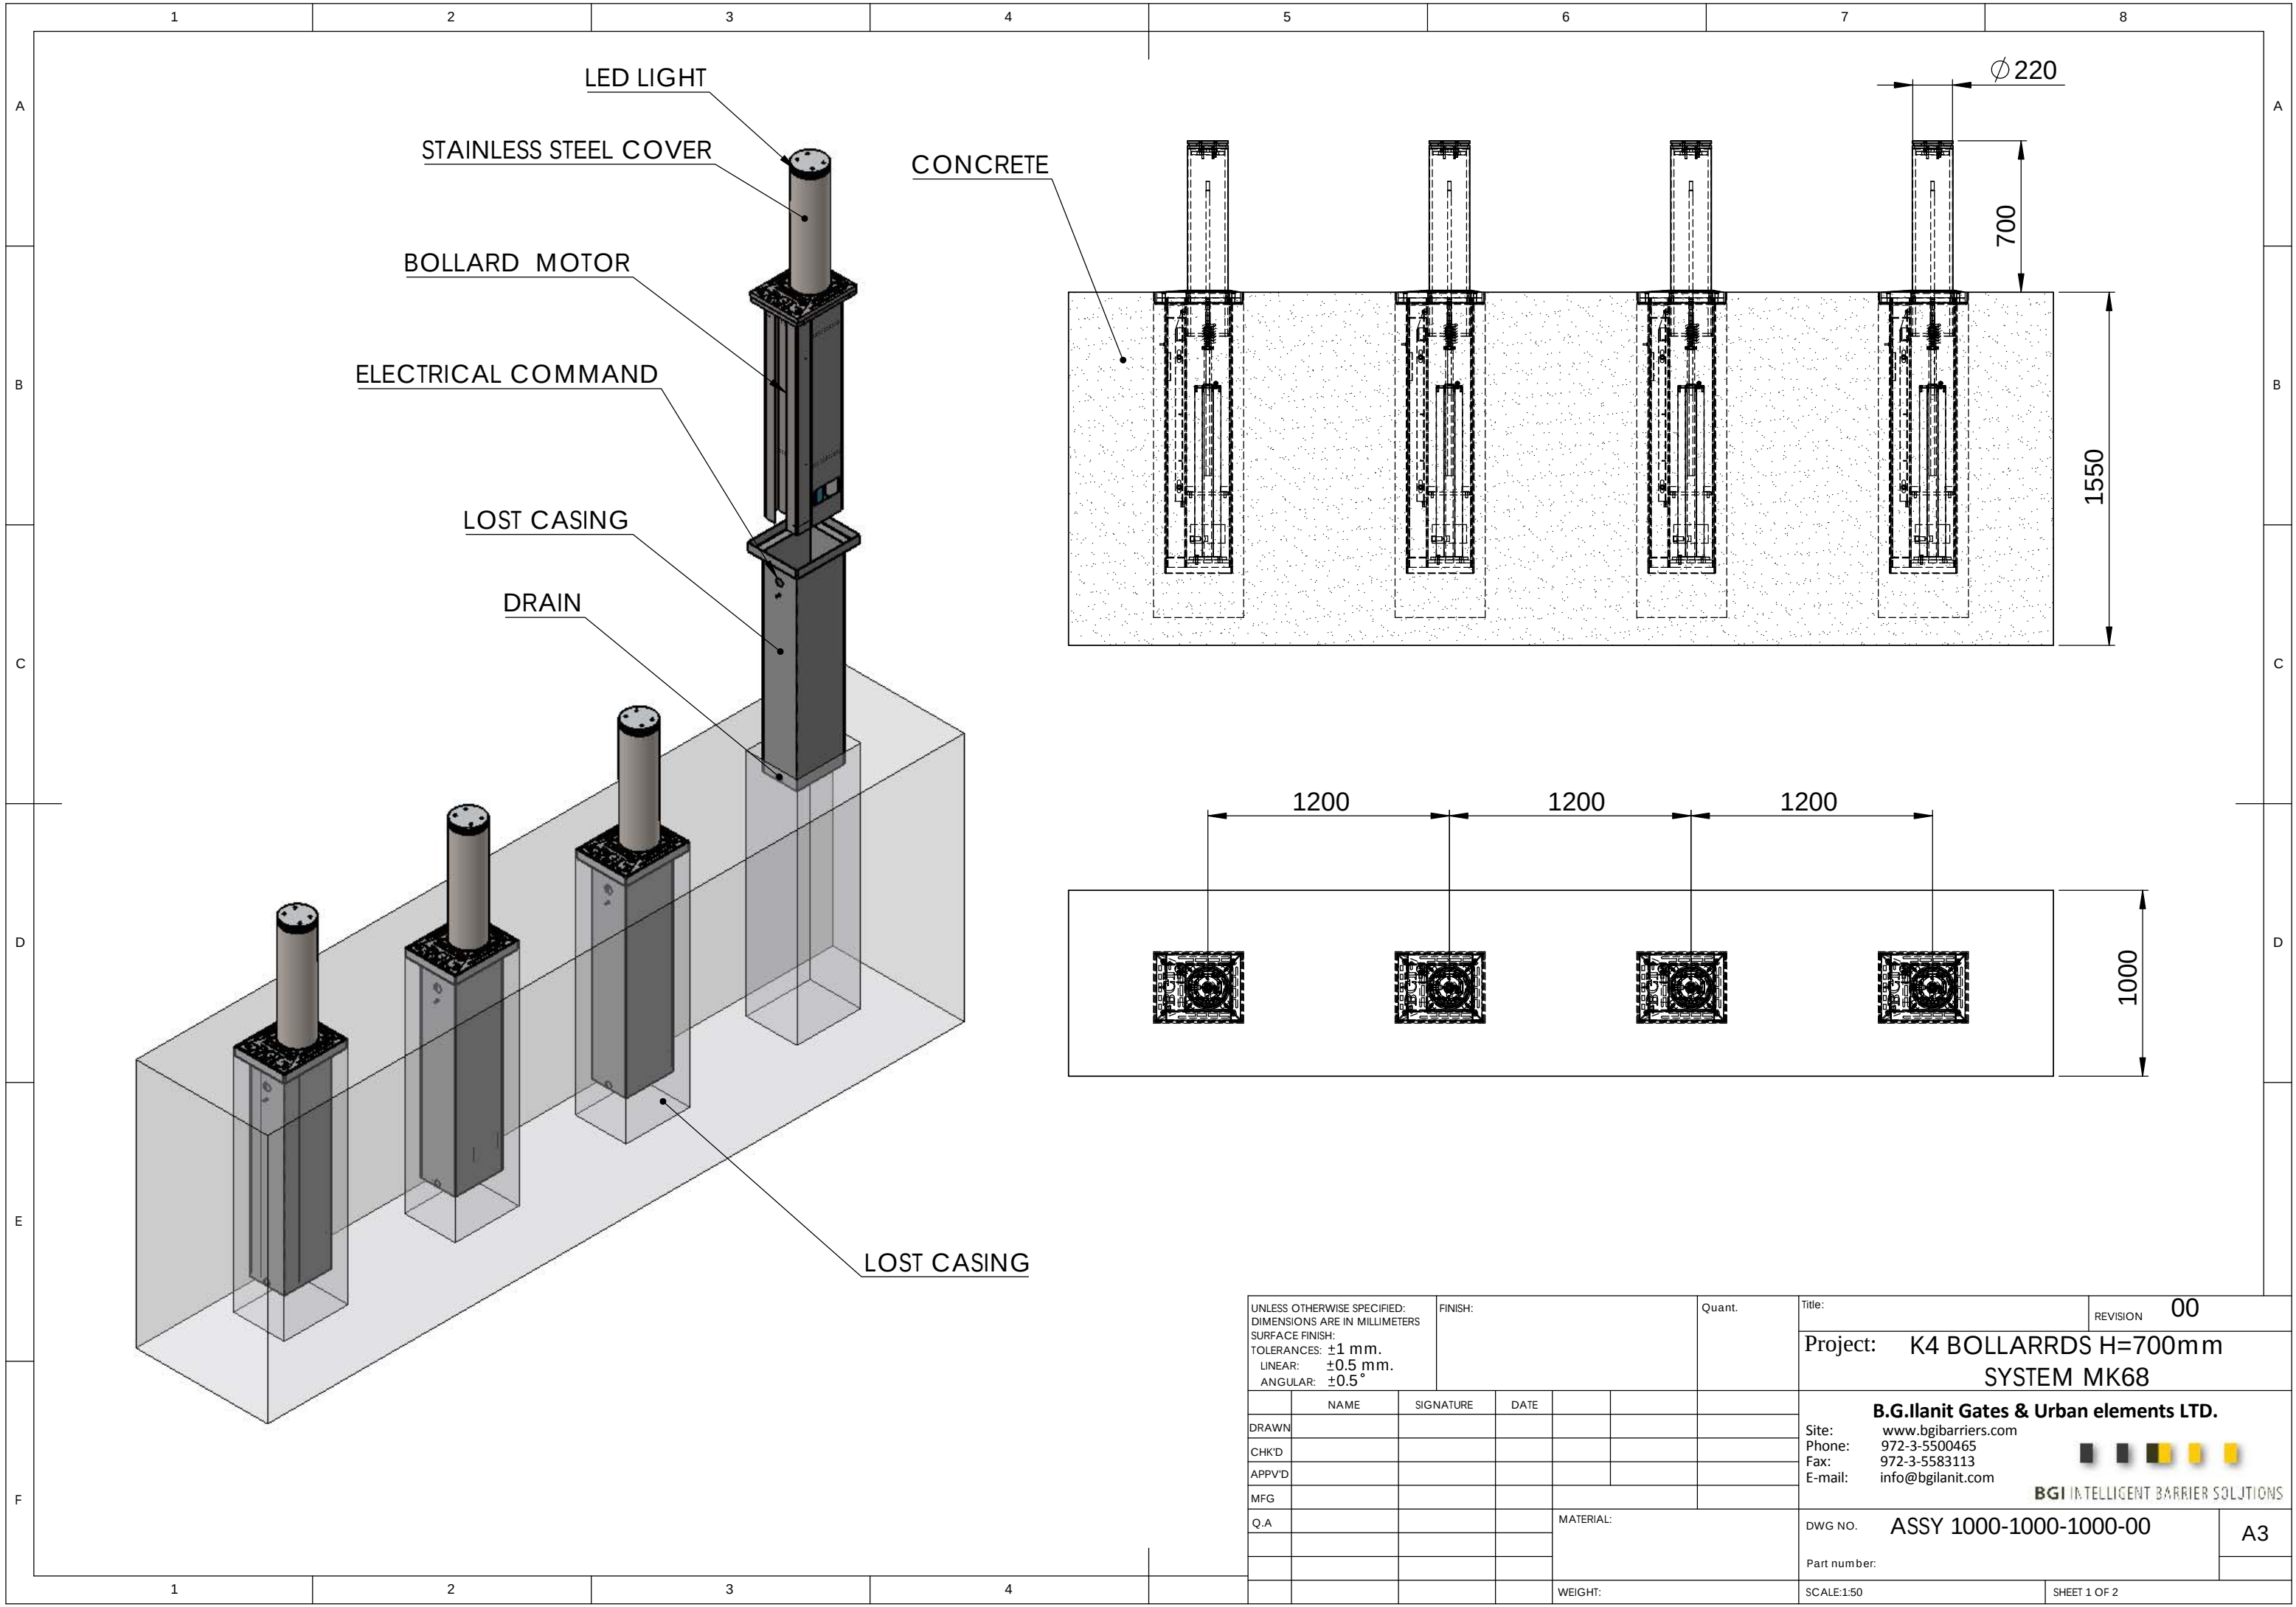

LED LIGHT

STAINLESS STEEL COVER

CONCRETE

BOLLARD MOTOR

ELECTRICAL COMMAND

LOST CASING

DRAIN

LOST CASING

Ø 220

700

1550


1200

1200

1200

1000

UNLESS OTHERWISE SPECIFIED: DIMENSIONS ARE IN MILLIMETERS SURFACE FINISH: TOLERANCES: ±1 mm. LINEAR: ±0.5 mm. ANGULAR: ±0.5°				FINISH:		Quant.		Title:		REVISION 00	
								Project: K4 BOLLARRDS H=700mm SYSTEM MK68			
		NAME	SIGNATURE	DATE			B.G.Ilanit Gates & Urban elements LTD. Site: www.bgibarriers.com Phone: 972-3-5500465 Fax: 972-3-5583113 E-mail: info@bgilanit.com  BGI INTELLIGENT BARRIER SOLUTIONS				
DRAWN											
CHK'D											
APPV'D											
MFG											
Q.A					MATERIAL:						
					WEIGHT:		SCALE:1:50				
							SHEET 1 OF 2				
							DWG NO.		ASSY 1000-1000-1000-00		A3
							Part number:				

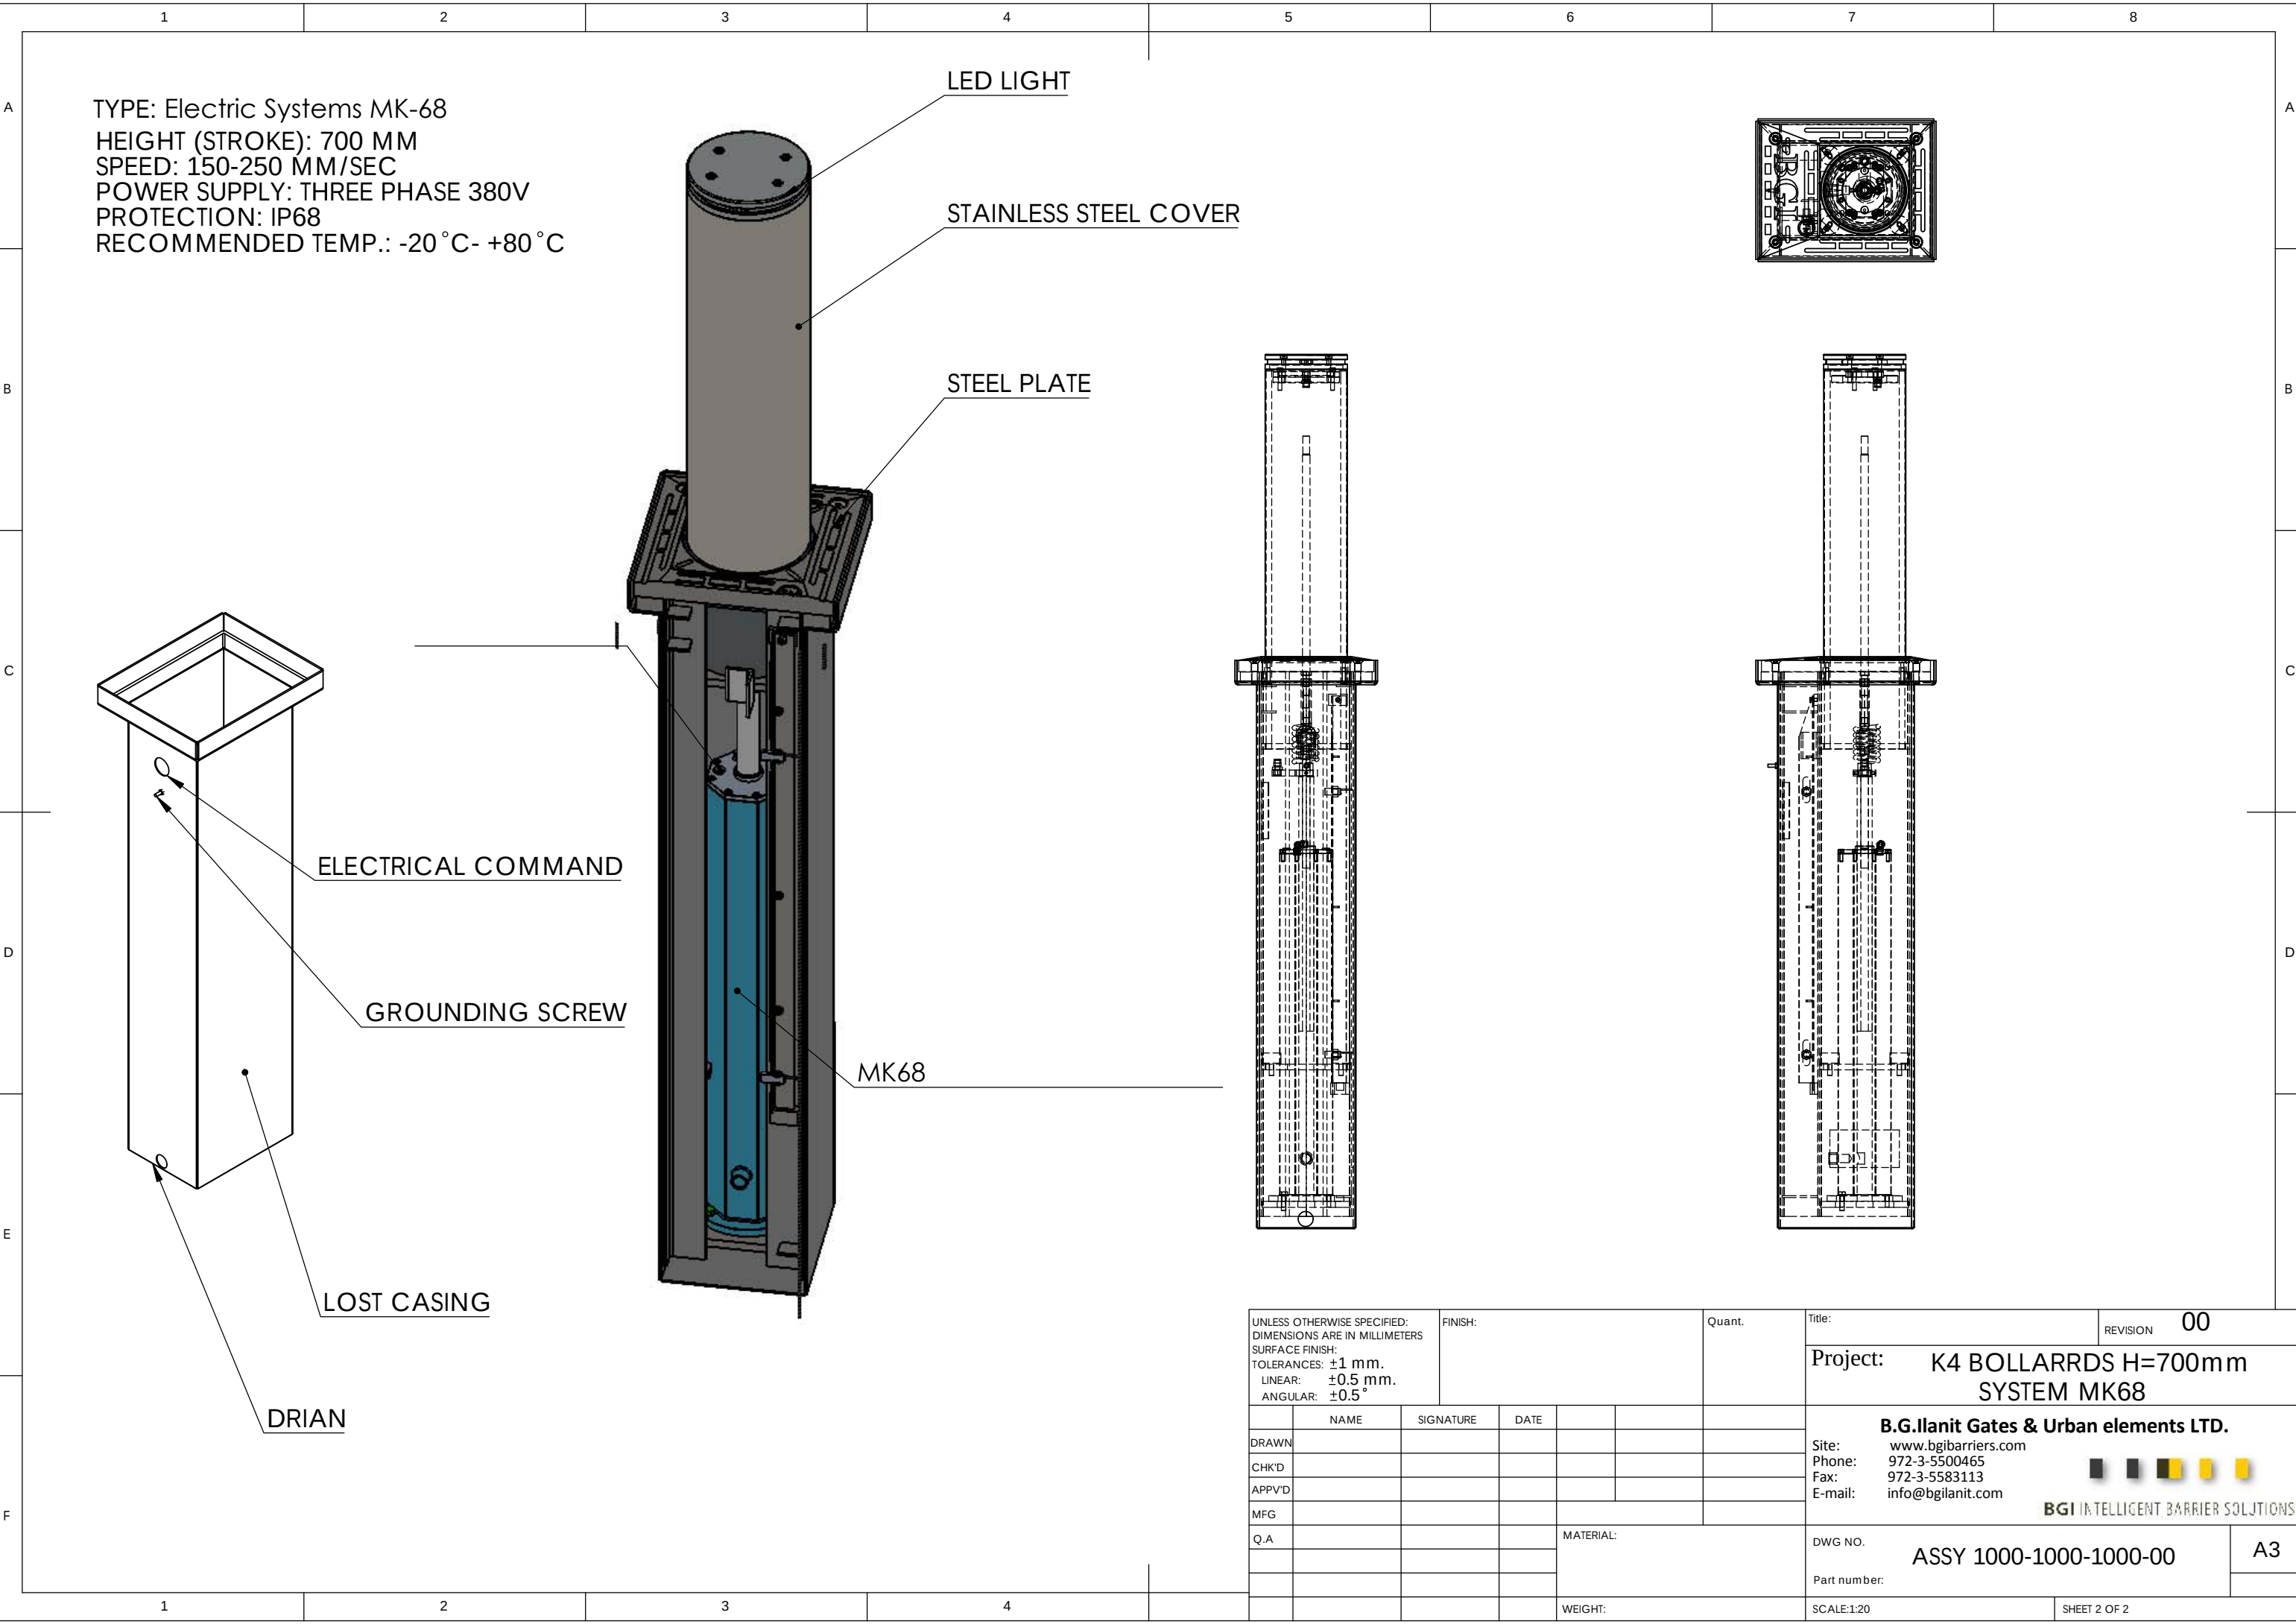

UNLESS OTHERWISE SPECIFIED: DIMENSIONS ARE IN MILLIMETERS SURFACE FINISH: TOLERANCES: ±1 mm. LINEAR: ±0.5 mm. ANGULAR: ±0.5°				FINISH:		Quant.	Title:		REVISION 00		
							Project: K4 BOLLARRDS H=700mm SYSTEM MK68				
	NAME		SIGNATURE	DATE			B.G.Ilanit Gates & Urban elements LTD. Site: www.bgibarriers.com Phone: 972-3-5500465 Fax: 972-3-5583113 E-mail: info@bgilanit.com  BGI INTELLIGENT BARRIER SOLUTIONS				
DRAWN							DWG NO. ASSY 1000-1000-1000-00 A3 Part number:				
CHK'D											
APPV'D											
MFG											
Q.A											
				MATERIAL:							
				WEIGHT:			SCALE:1:20			SHEET 2 OF 2	